


TOP VIEW



SECTION VIEW

NOTES: SEE SHEET SLWS-10B (DETAIL 2 OF 2)

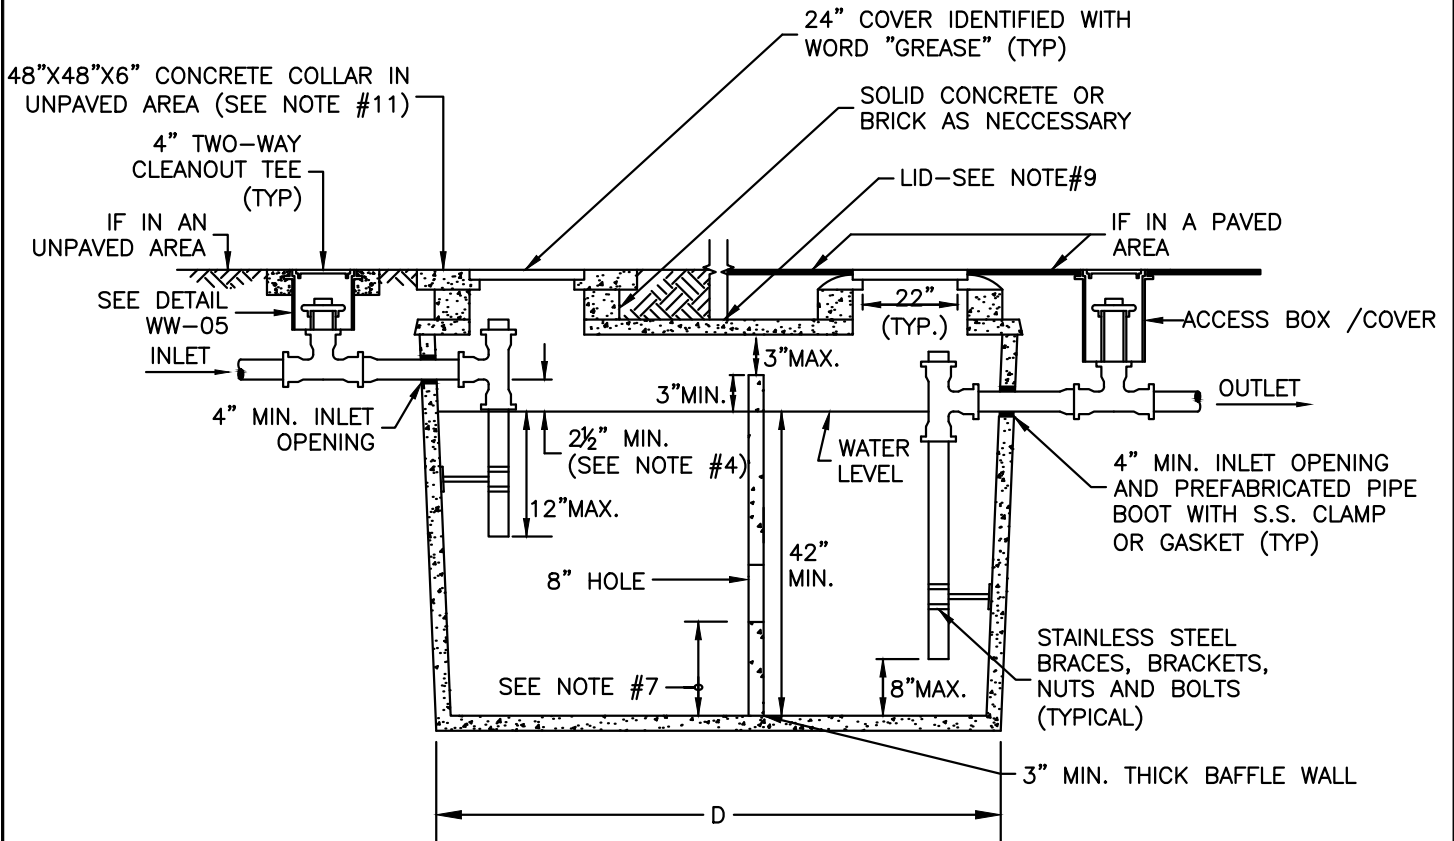

**MINIMUM CONSTRUCTION STANDARDS FOR
ST. LUCIE WEST SERVICES DISTRICT**
450 SW UTILITY DRIVE,
PORT SAINT LUCIE, FL 34986
PHONE: (772) 340-0220

**GREASE, OIL, AND SAND
INTERCEPTOR**

DETAIL: SLWS-10A
DATE: 03/2020
SCALE: N.T.S.
SHEET: 1 OF 2